

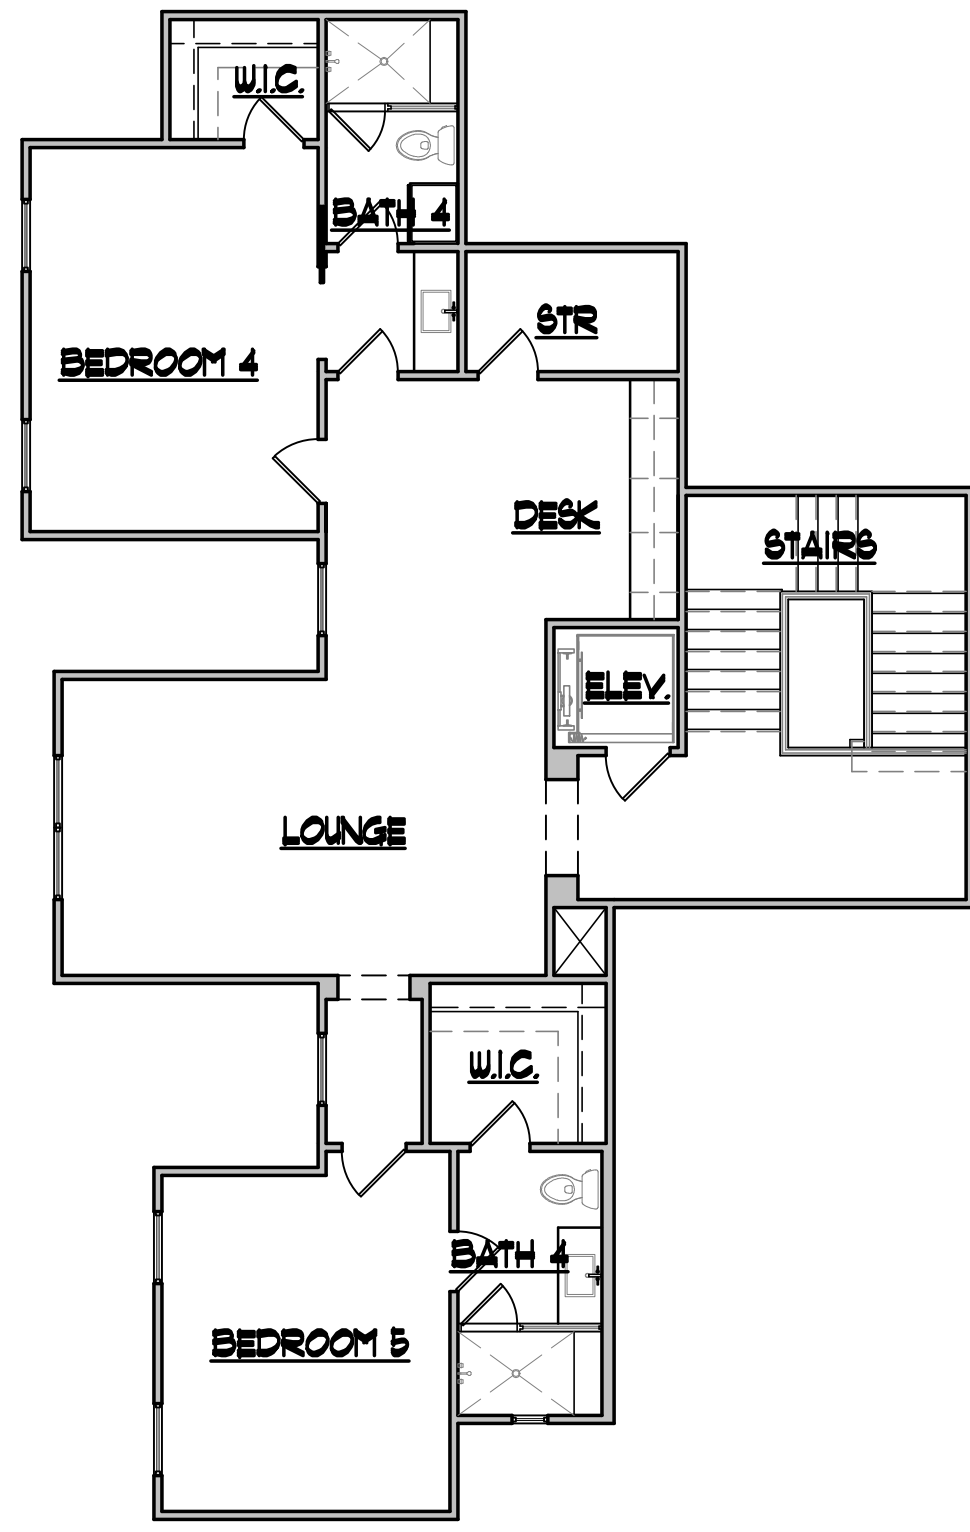


AREA TABULATION	
	TOTALS
LOWER LEVEL FLOOR PLAN	5414
UPPER LEVEL FLOOR PLAN	1315
TOTAL AIR CONDITIONED SPACE	6729
GARAGE/STORAGE/MECHANICAL	1197
COVERED ENTRY PORCH	118
COVERED PATIO	508
TOTAL AREA	8552

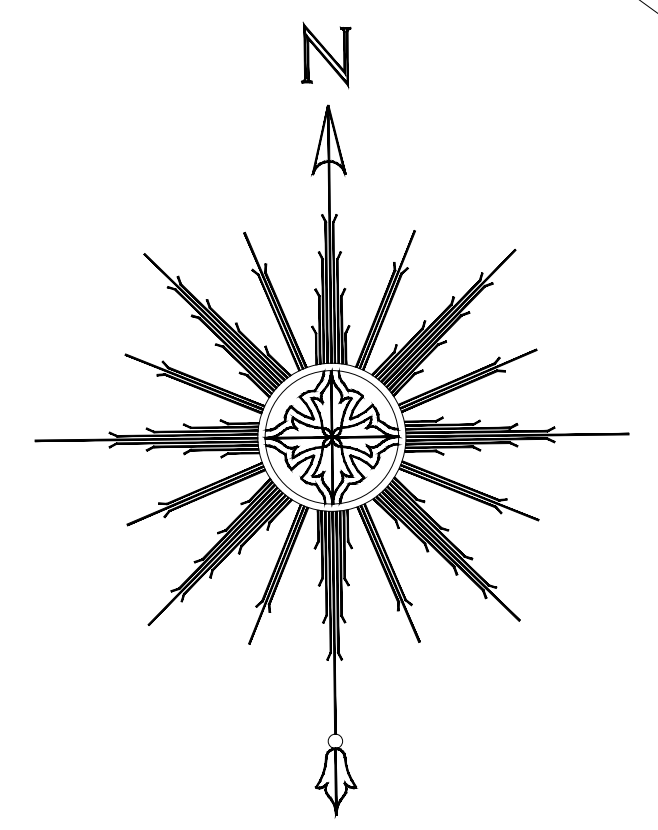


UPPER FLOOR PLAN

SCALE: 1/8" = 1'-0"

 


PROPERTY LINE CURVE DATA

C #	DELTA	RADIUS	L. C
C-1	23° 00' 06"	74.00'	29.72'
C-2	84° 39' 06"	18.00'	26.59'
C-3	07° 18' 47"	220.00'	28.08'
C-4	36° 04' 50"	73.00'	45.97'
C-5	59° 31' 18"	42.00'	43.63'

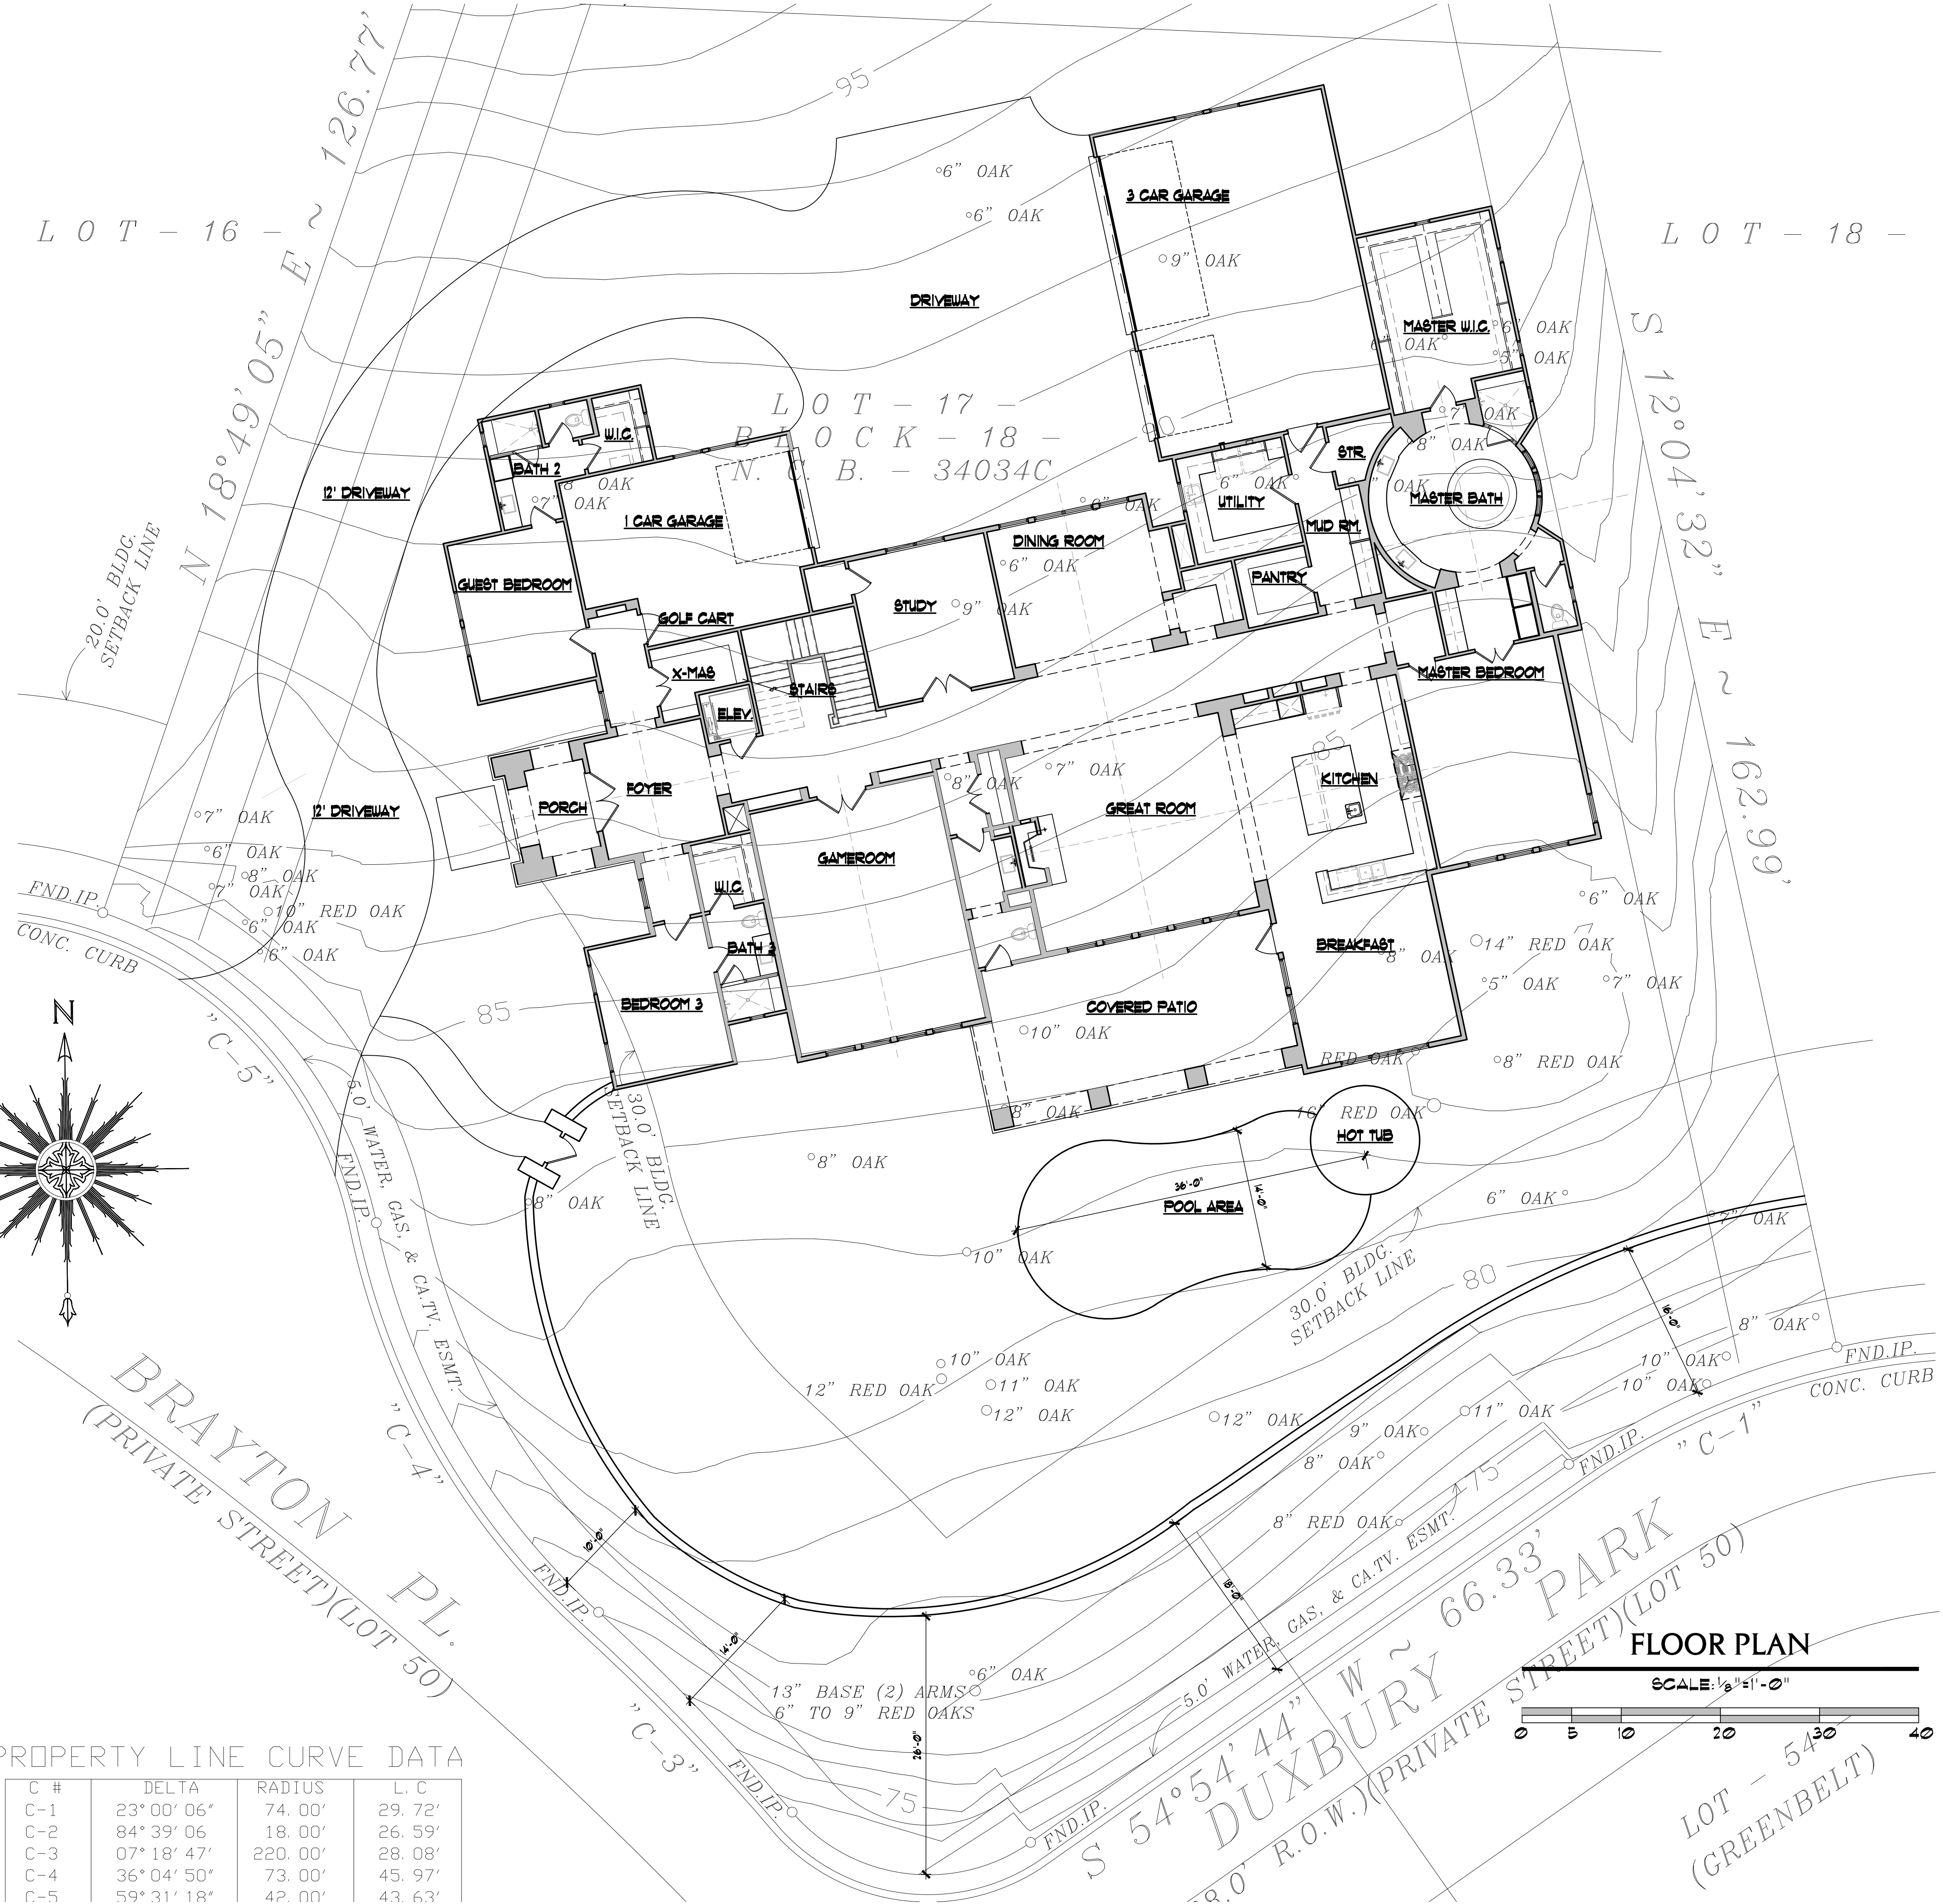


FLOOR PLAN

SCALE: 1/8" = 1'-0"

 

18015 VIA SHAVANO  
SUITE 101  
SAN ANTONIO, TEXAS  
78249  
TEL: (210) 499-7700  
E-Mail: info@aadyga.com  
www.aadyga.com

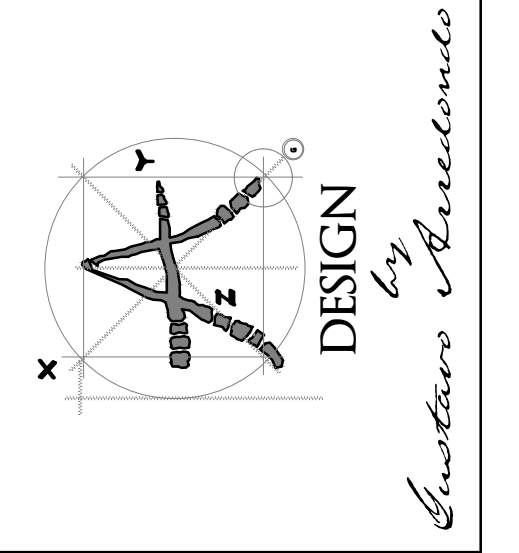

**JIM BOLES**  
CUSTOM HOMES, L.L.C.  
24165 I-10 WEST, SUITE 217-173  
SAN ANTONIO, TX 78257  
210-770-6641  
www.JimBolesCustomHomes.com

LOT 17, BLK. 18  
N.C.B. 34034C  
2 BRAYTON PLACE  
THE NEW ESTATES  
UNIT 2.

SHEET TITLE  
preliminary  
floor plan

DATE:	FEBRUARY 15, 2016
DRAWN BY:	G.A.
REVISIONS	OBSERVATIONS
REVISIONS DATE	

A-1  
SHEET: 1 OF 1  
COPYRIGHT 2016 ACADEMY ARCHITECTURE, INC.