



DOMINION PHASE 10C  
 (VOL. 9528, PG. 170-171)  
 LOT - 8 -  
 BLOCK - 6 -  
 S 87°28'13" E ~ 100.00'  
 LOT - 7 -  
 BLOCK - 6 -

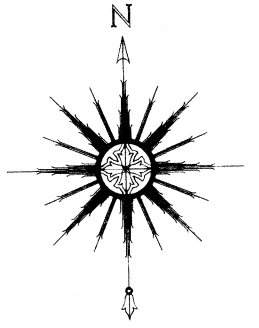

SCALE : 1" = 20.0'

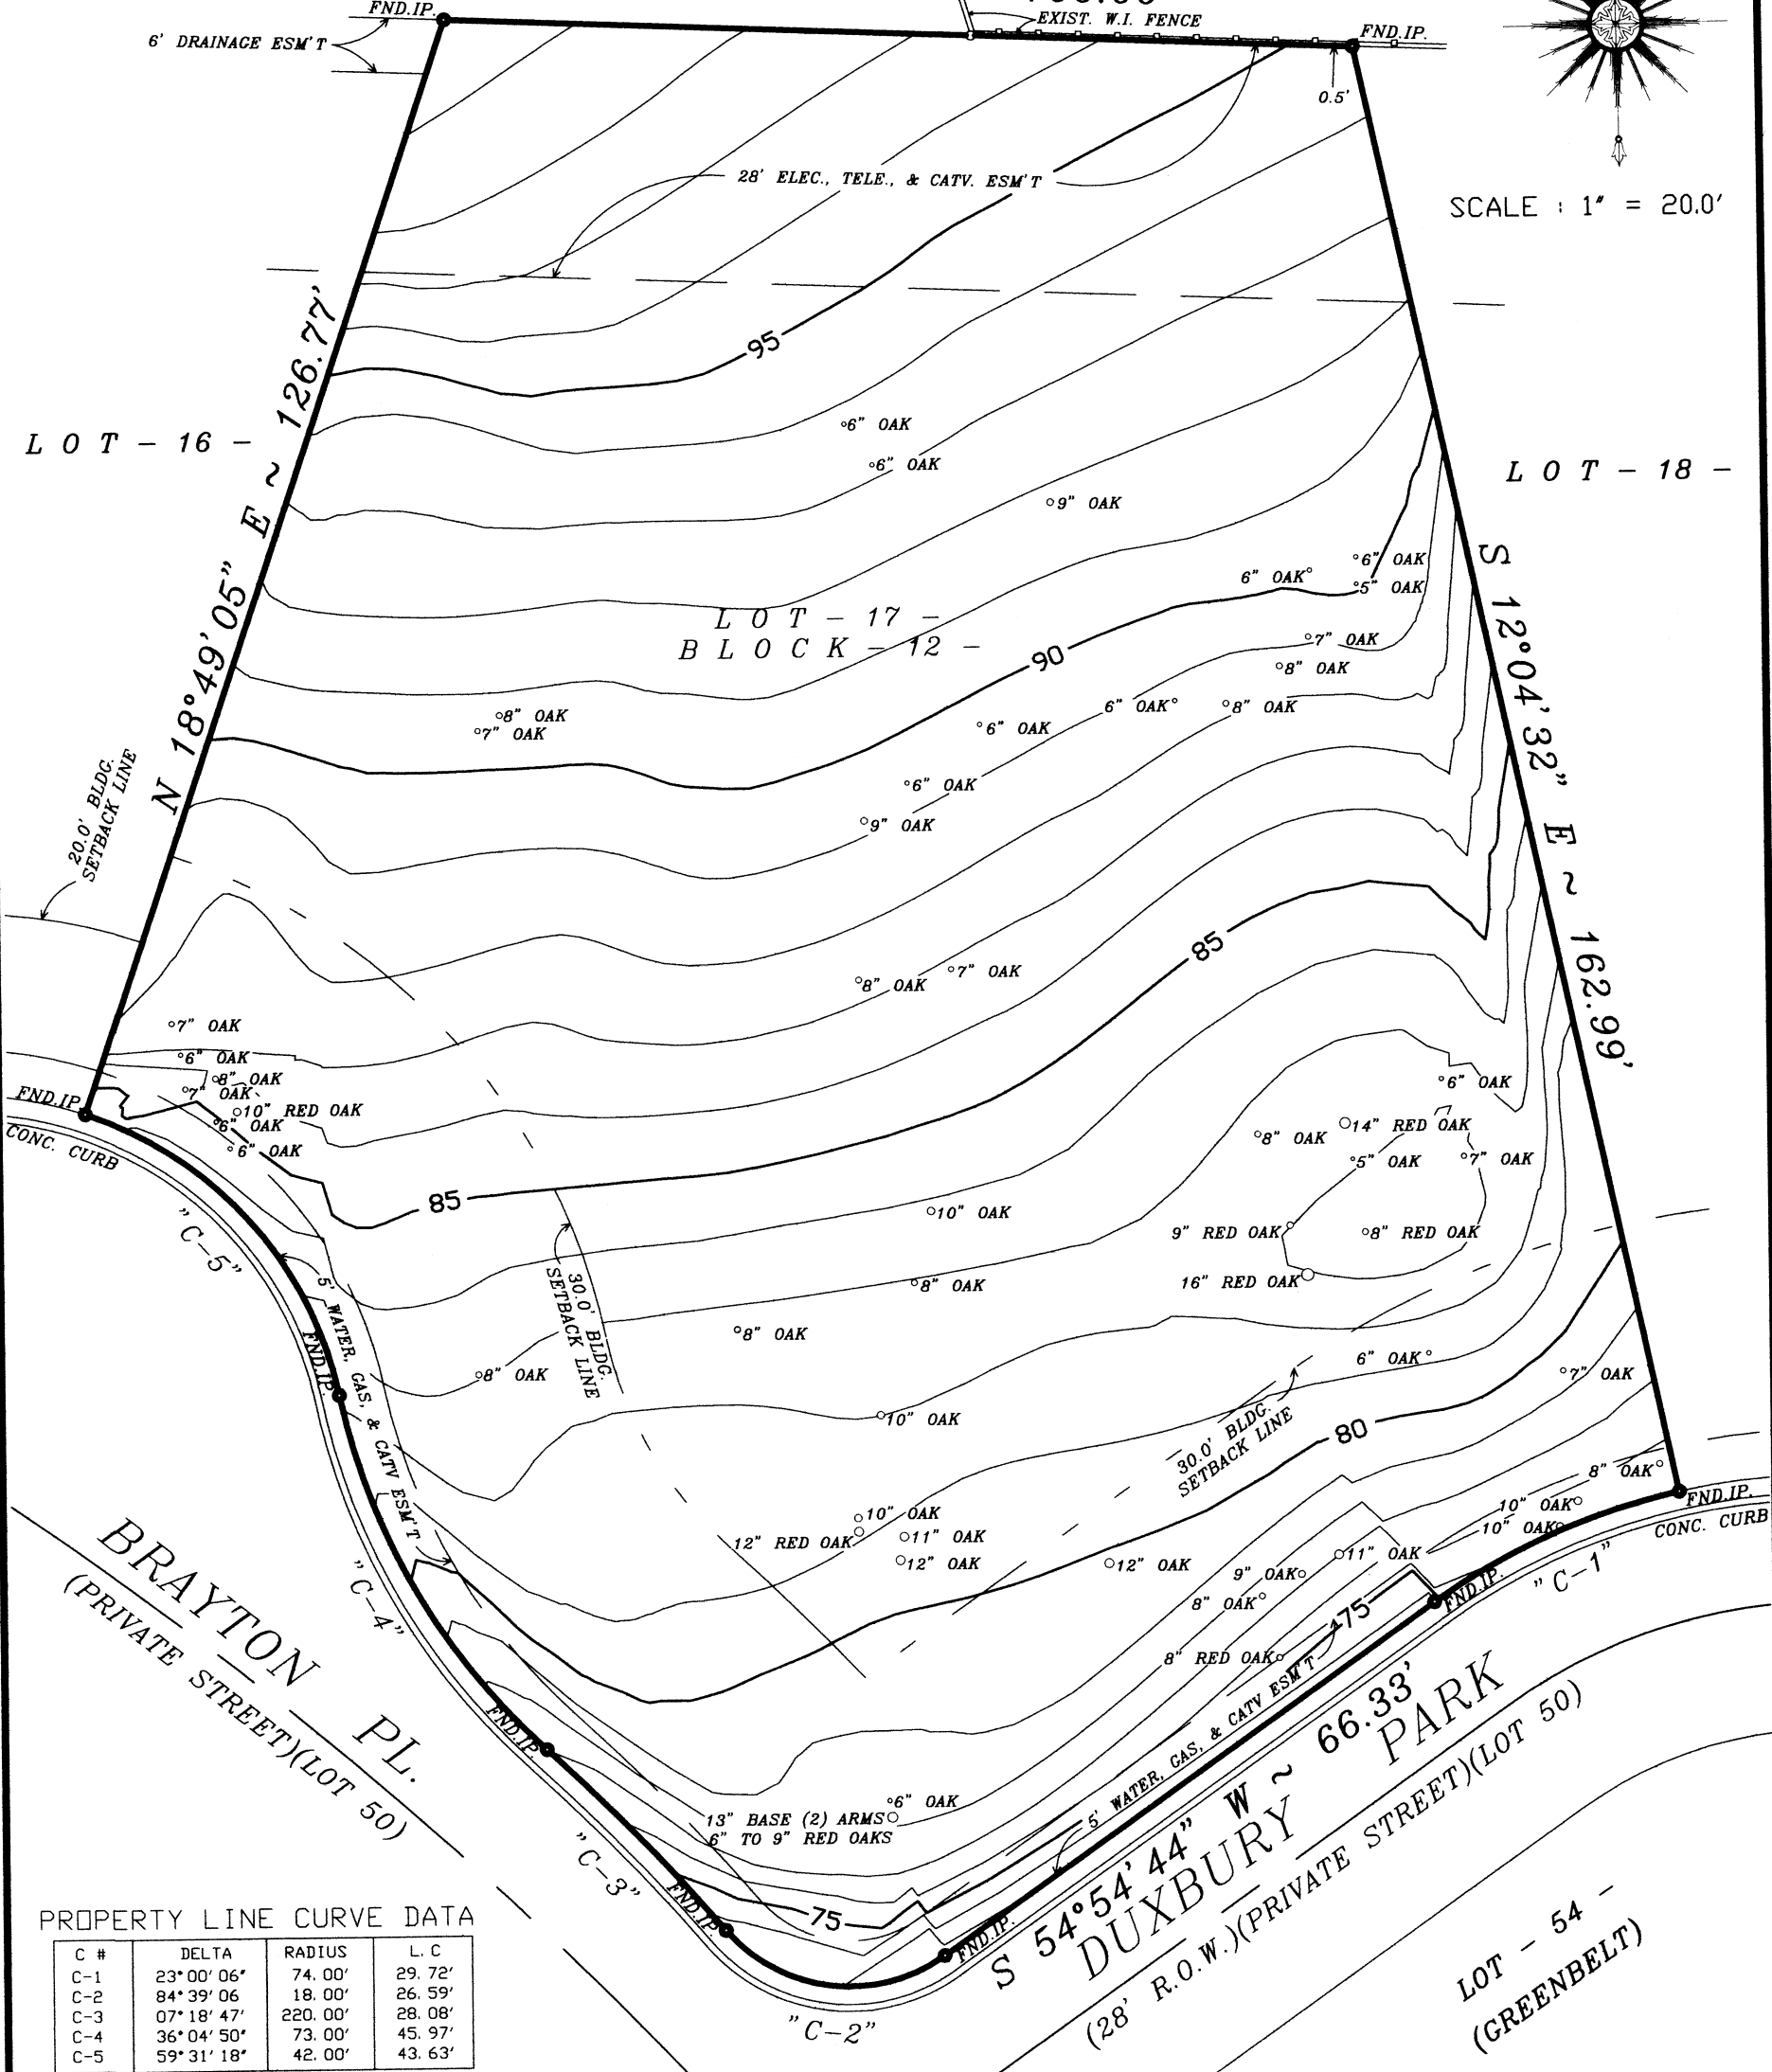

PROPERTY LINE CURVE DATA

C #	DELTA	RADIUS	L C
C-1	23°00'06"	74.00'	29.72'
C-2	84°39'06"	18.00'	26.59'
C-3	07°18'47"	220.00'	28.08'
C-4	36°04'50"	73.00'	45.97'
C-5	59°31'18"	42.00'	43.63'

TREE & TOPO OF :

LOT - 17 -  
 BLOCK - 12 -

DOMINION  
 THE NEW ESTATES  
 UNIT 2  
 (P.U.D.)

# 2 BRAYTON PL.  
 CITY OF SAN ANTONIO  
 BEXAR COUNTY, TEXAS.

VOLUME: 9534

PAGE: 133-134


SURVEY FOR: JIM BOLES

STATE OF TEXAS  
 COUNTY OF BEXAR

I HEREBY CERTIFY THAT THE ABOVE PLAT  
 IS TRUE AND CORRECT ACCORDING TO AN  
 ACTUAL SURVEY MADE ON THE GROUND  
 UNDER MY SUPERVISION AND THERE ARE  
 NO VISIBLE ENCROACHMENTS, EXCEPT  
 AS SHOWN

*Glenn E. Galbraith*  
 galbraith  
 engineering

CONSULTANTS, INC.  
 121 INTERPARK, SUITE #105  
 SAN ANTONIO, TEXAS 78216  
 (210) 496-2636  
 FAX (210) 496-0314

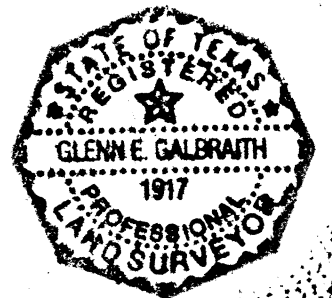

DATE: 11/29/06

JOB NO: 66531810

DR'WN: SM  
 CHK'D: BY :