



BURNHAM GLEN

(34.0' R.O.W.)

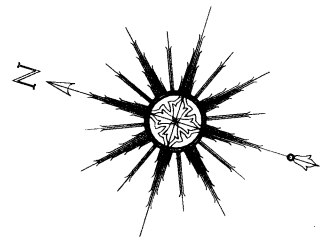

SCALE : 1" = 20.0'

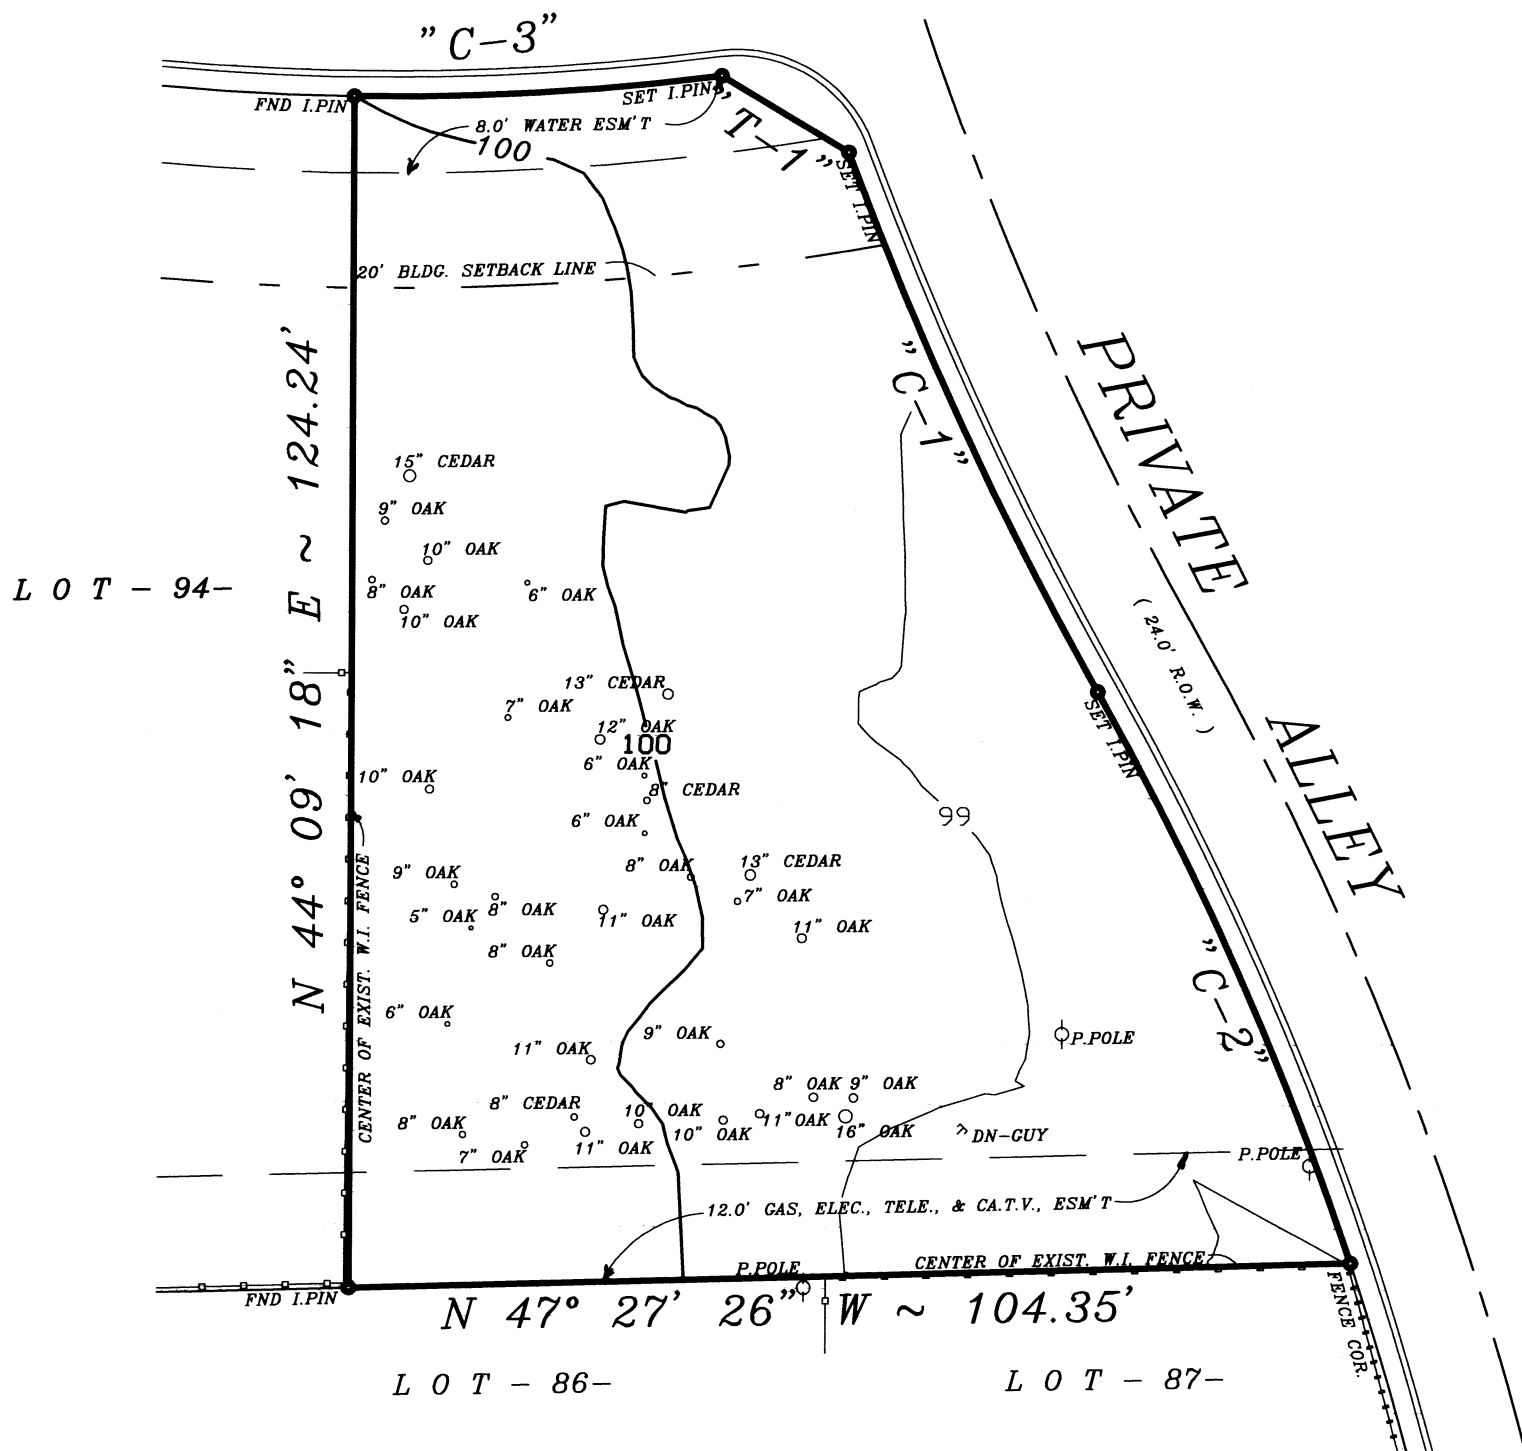

PROPERTY LINE CURVE DATA

C #	DELTA	RADIUS	L.C
C-1	09°04'12"	392.00'	62.05'
C-2	10°52'11"	344.00'	65.27'
C-3	08°12'44"	267.61'	38.36'

TANGENT PROPERTY LINES

T-1 S 15°00'44" E ~ 15.45'

TREE AND TOPO SURVEY OF :

LOT - 93-
BLOCK - 15-
THE DOMINION
PHASE 4
(P.U.D.)

#28 BURNHAM GLEN
 CITY OF SAN ANTONIO
 BEXAR COUNTY, TEXAS.

VOLUME: 9513

PAGE: 175 - 180

SURVEY FOR : JIM BOLES HOMES

STATE OF TEXAS
 COUNTY OF BEXAR

I HEREBY CERTIFY THAT THE ABOVE PLAT IS TRUE AND CORRECT ACCORDING TO AN ACTUAL SURVEY MADE ON THE GROUND UNDER MY SUPERVISION AND THERE ARE NO VISIBLE ENCROACHMENTS, EXCEPT AS SHOWN.

galbraith
engineering
 CONSULTANTS, INC.

10854 YANDALE
 SAN ANTONIO, TEXAS 78216
 (210) 496-2836
 FAX (210) 496-0314



DATE: 06/26/06

JOB NO: 66531805

DR' WN: AO

CHK'D: BY: AK